









HOUSE WIRING PLAN

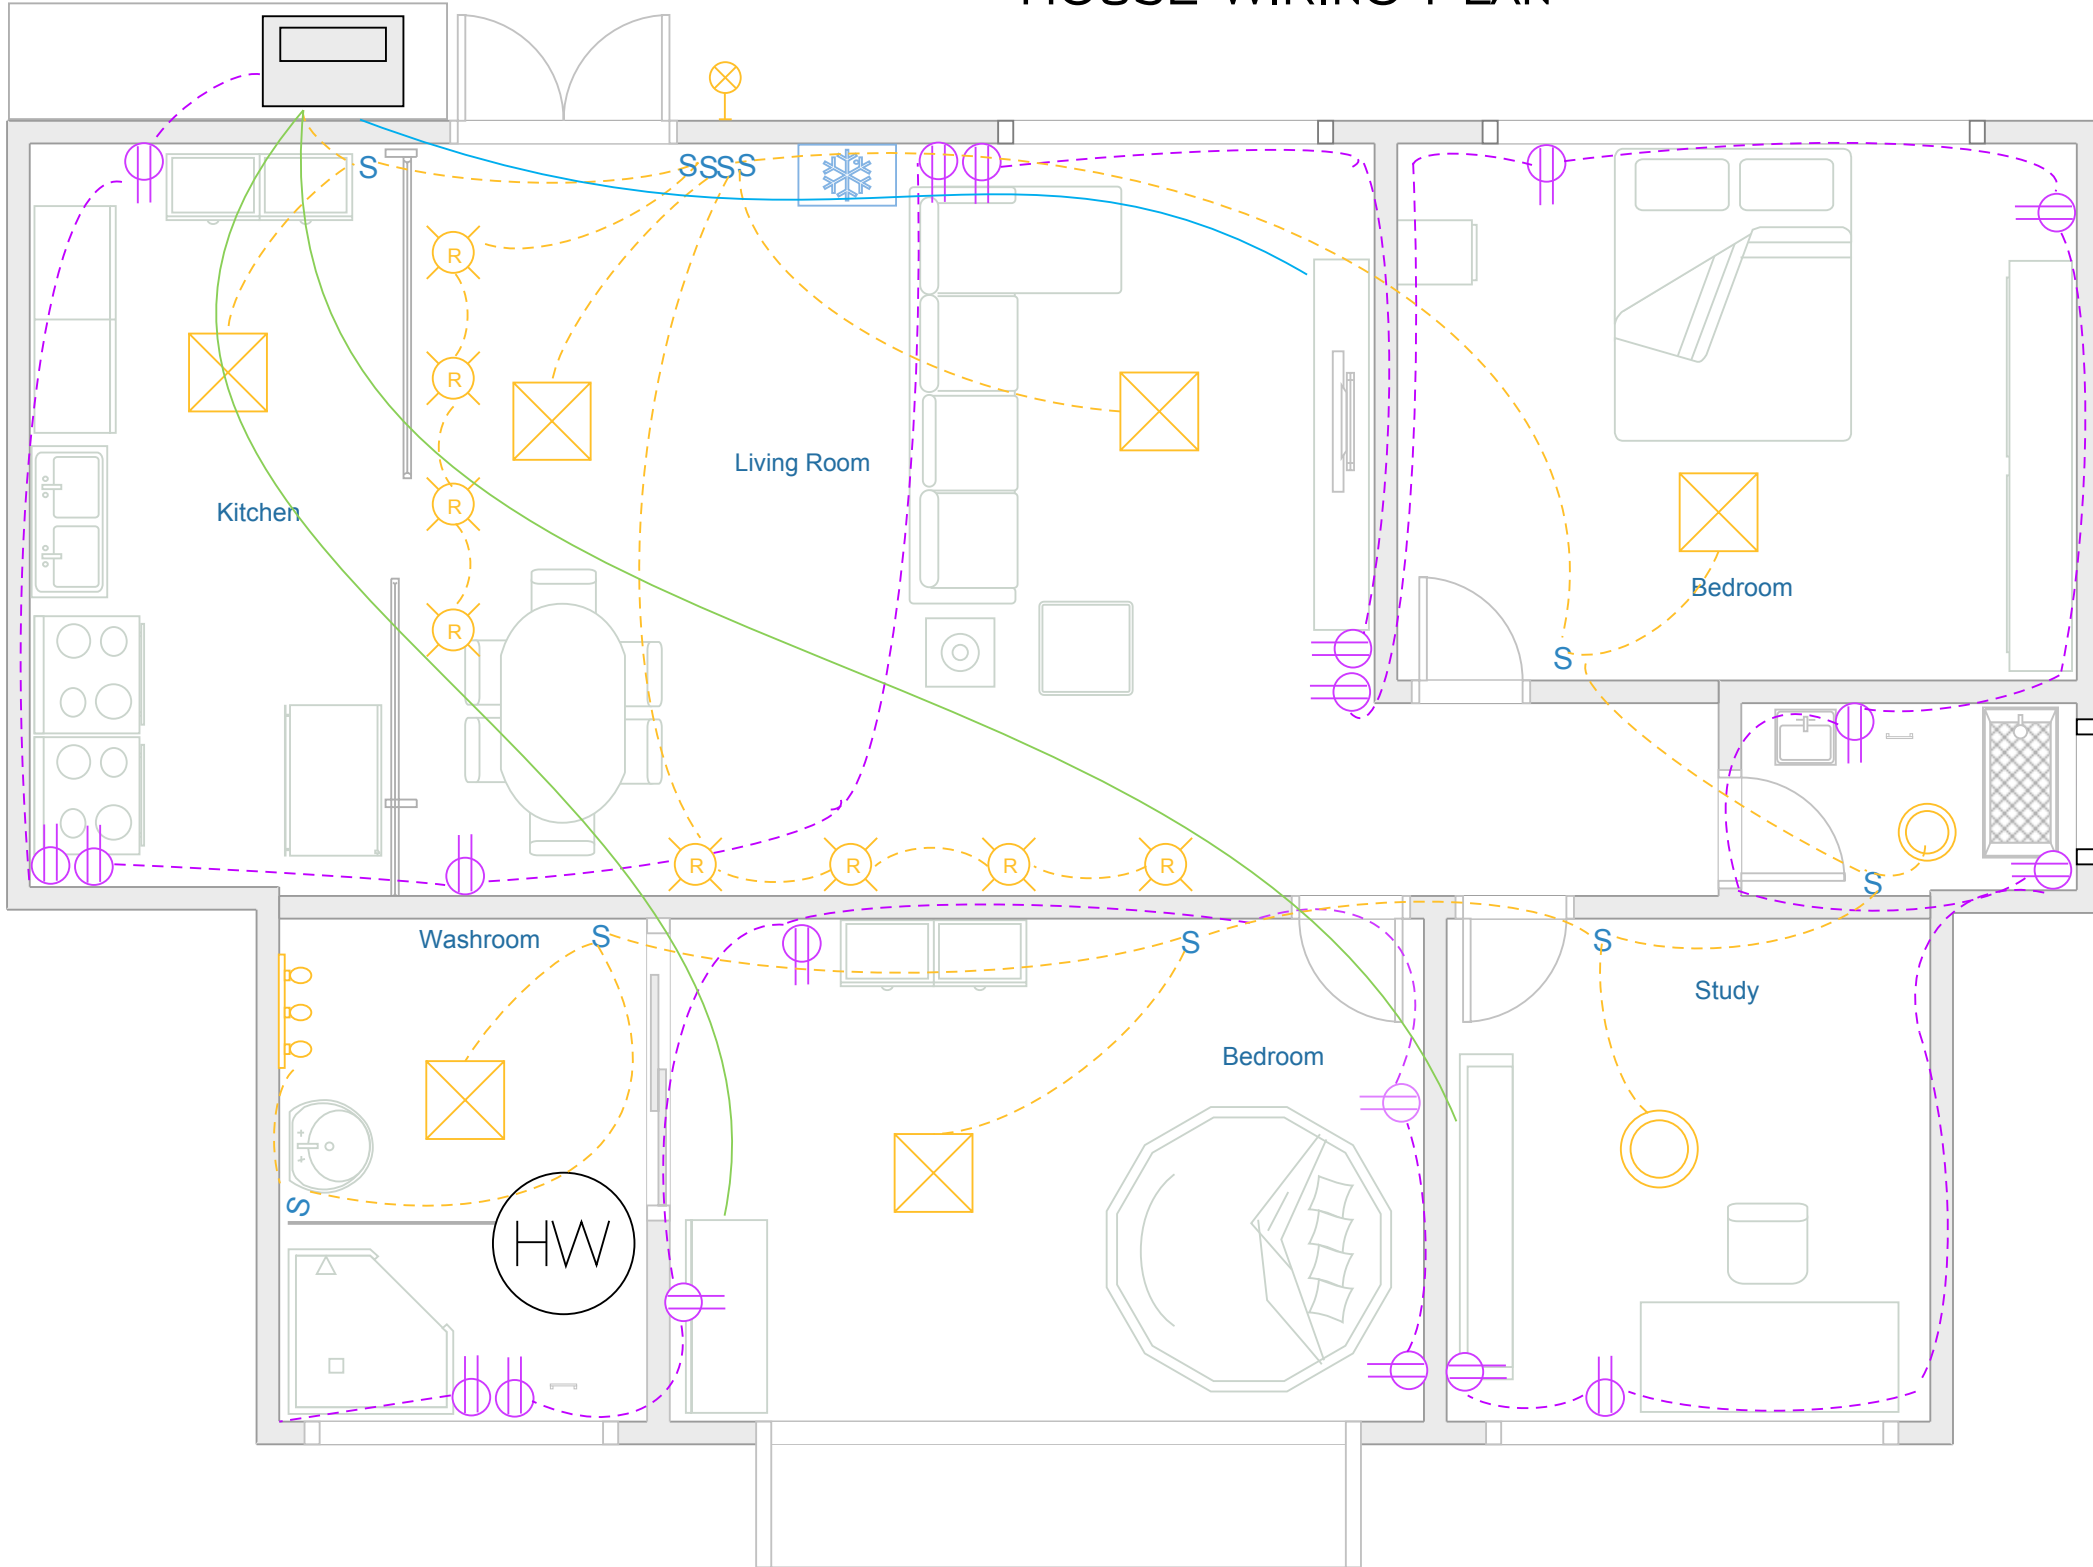

Legend:

-  = Socket
- S** = Switch
-  = Light
-  = Light
-  = Recessed Light
-  = TV Cable
-  = Electric Cable
-  = Ethernet Cable